

FIRST FLOOR PLAN

Drawings must not be scaled. Only figured dimensions may be used. Dimensions should be verified on site and any discrepancies reported immediately.  
This drawing has a copyright and remains the property of Paterson & Associates at all times.

## NOTES

REV.	DATE	DESCRIPTION

## CLIENT

GS HOLDINGS


## PROJECT

LONEHILL OFFICE  
FIRST FLOOR

Job No:	Cad Ref:
Drawn: Iano	Scale: 1:1000
Date: 14/09/2007	Rev: 04


## DRAWING DESCRIPTION

PROPOSED OFFICE LAYOUT

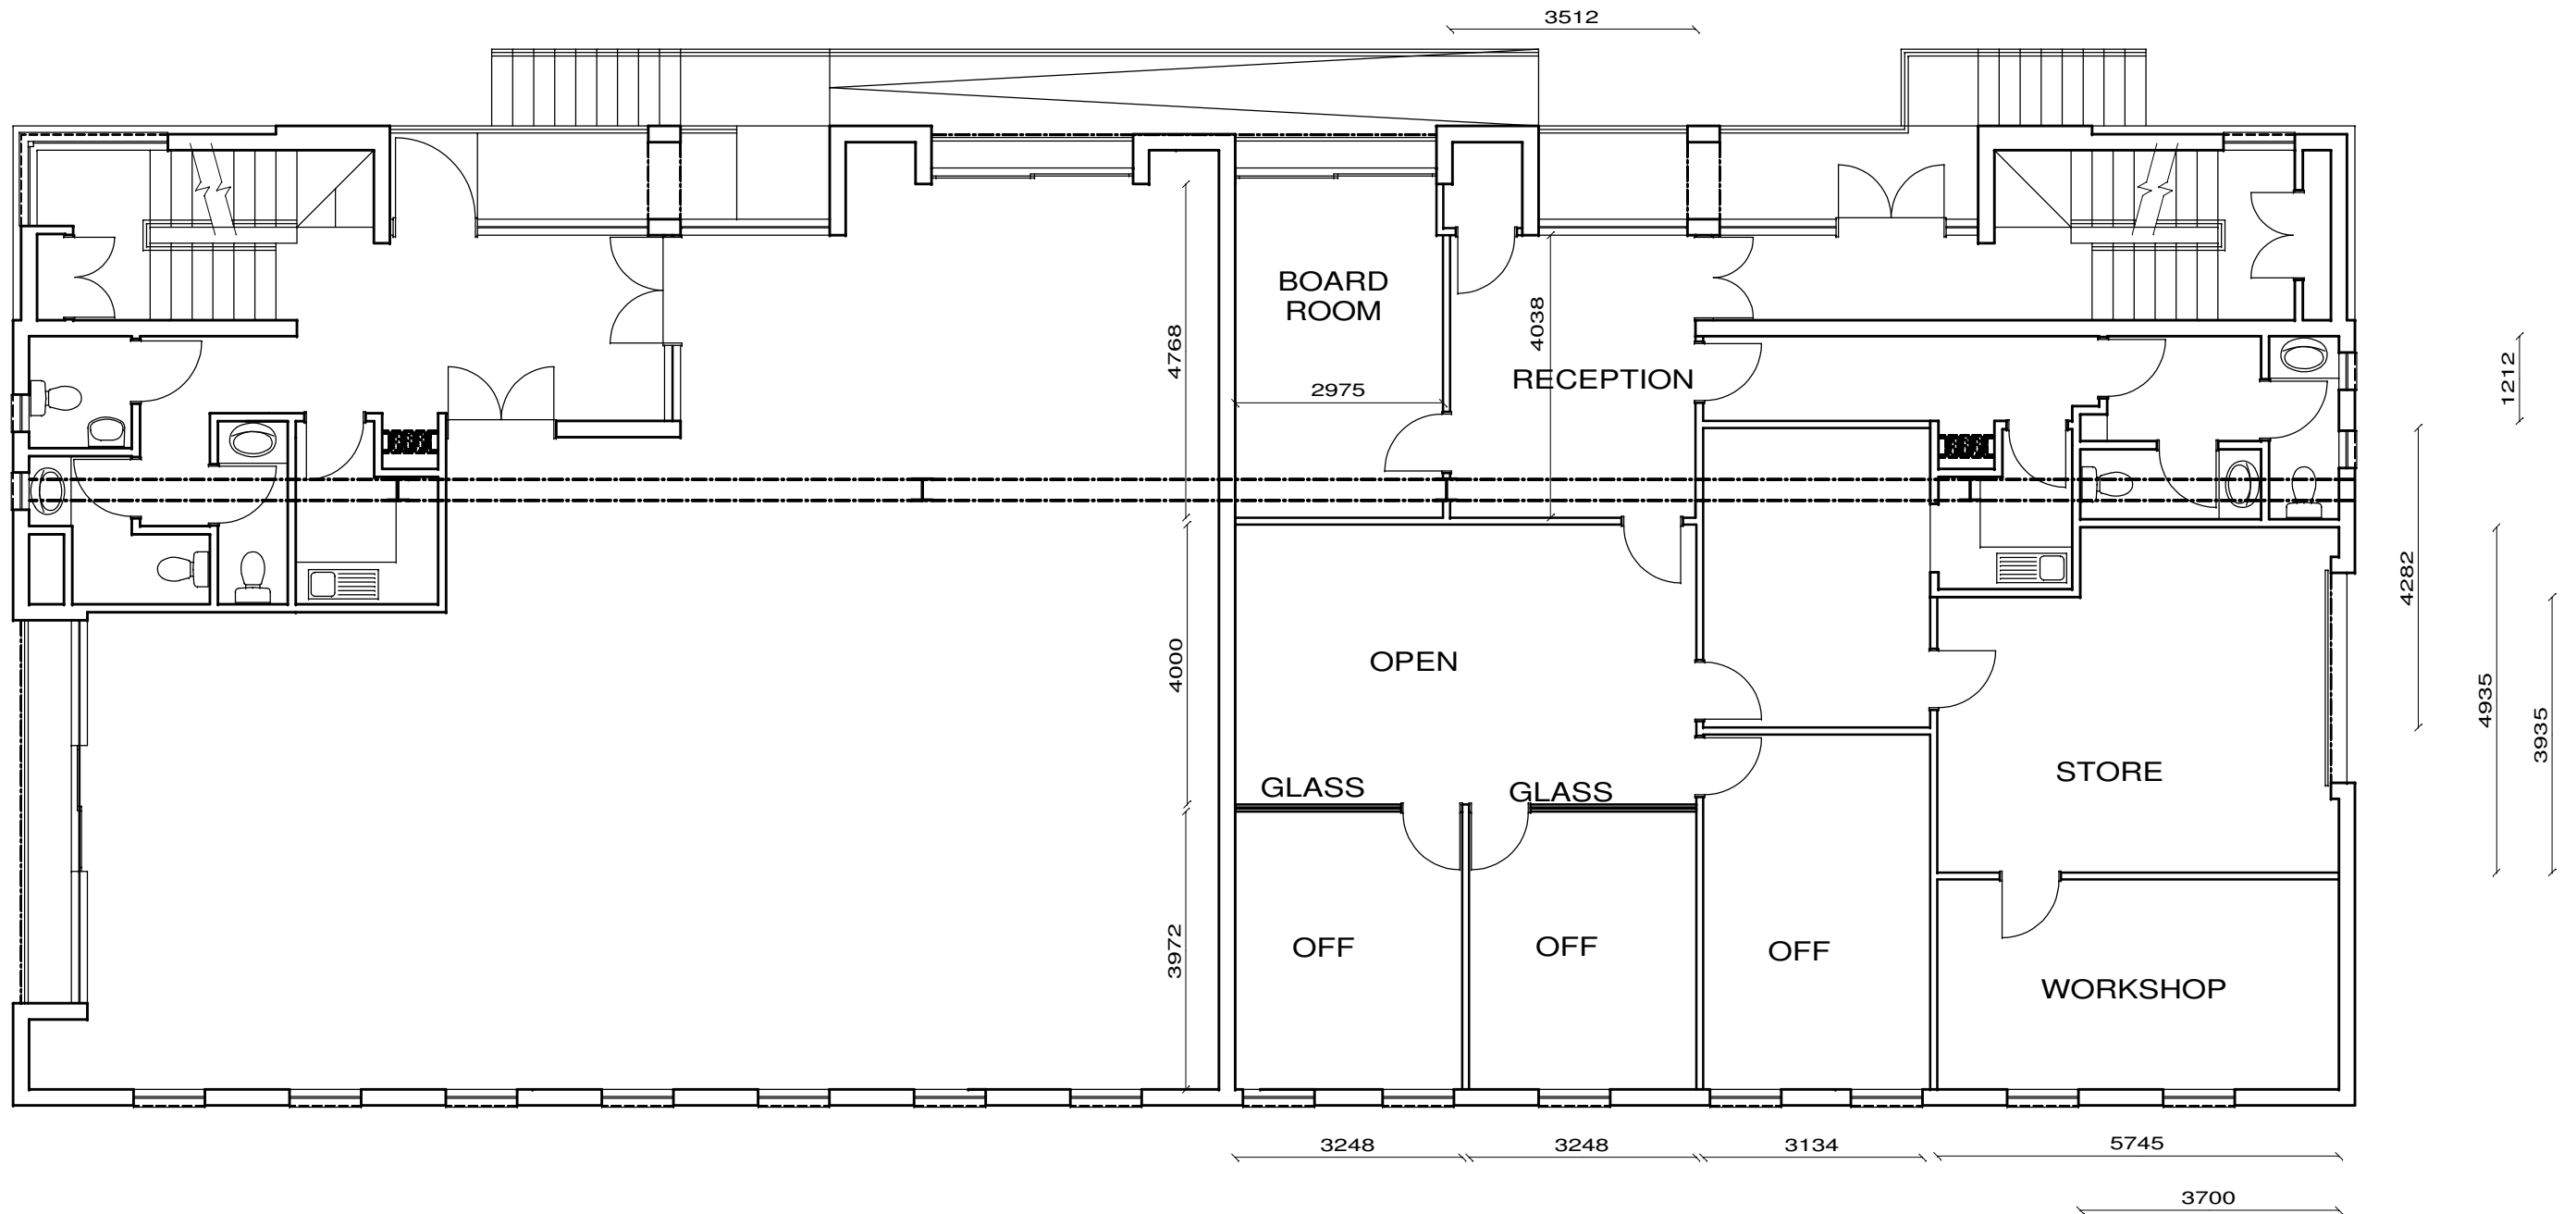

**GROUND FLOOR 1:100**



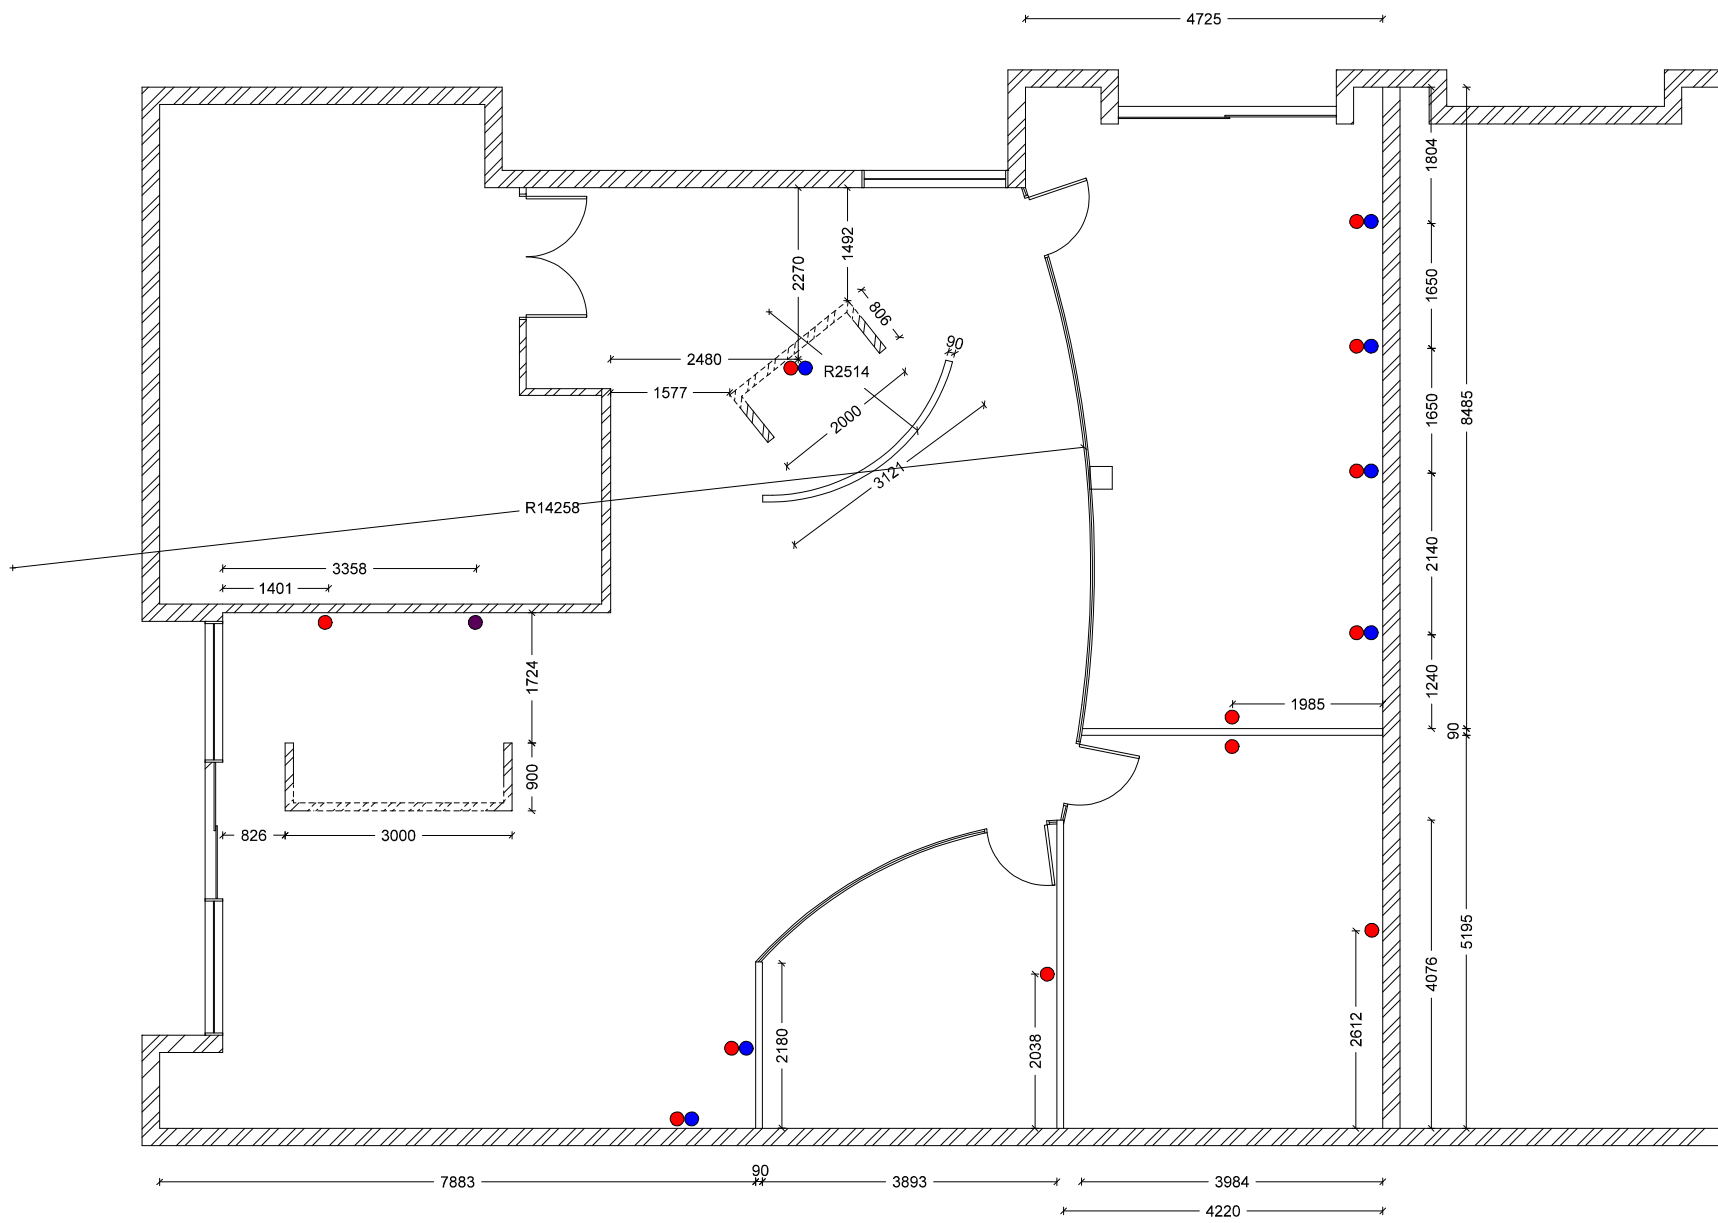

GROUND FLOOR PLAN

Drawings must not be scaled. Only figured dimensions may be used. Dimensions should be verified on site and any discrepancies reported immediately.  
This drawing has a copyright and remains the property of Tinn Forrest at all times.

**NOTES**

- POWER POINTS
- DATA POINTS
- WATER INLET & OUTLET


REV.	DATE	DESCRIPTION

**CLIENT**  
GS HOLDINGS

**PROJECT**  
LONEHILL OFFICE  
GROUND FLOOR

Job No:	Cad Ref:
Drawn: <i>hwa</i>	Scale: 1:1000
Date: 01/09/2007	Rev: 03

**DRAWING DESCRIPTION**  
PROPOSED OFFICE LAYOUT

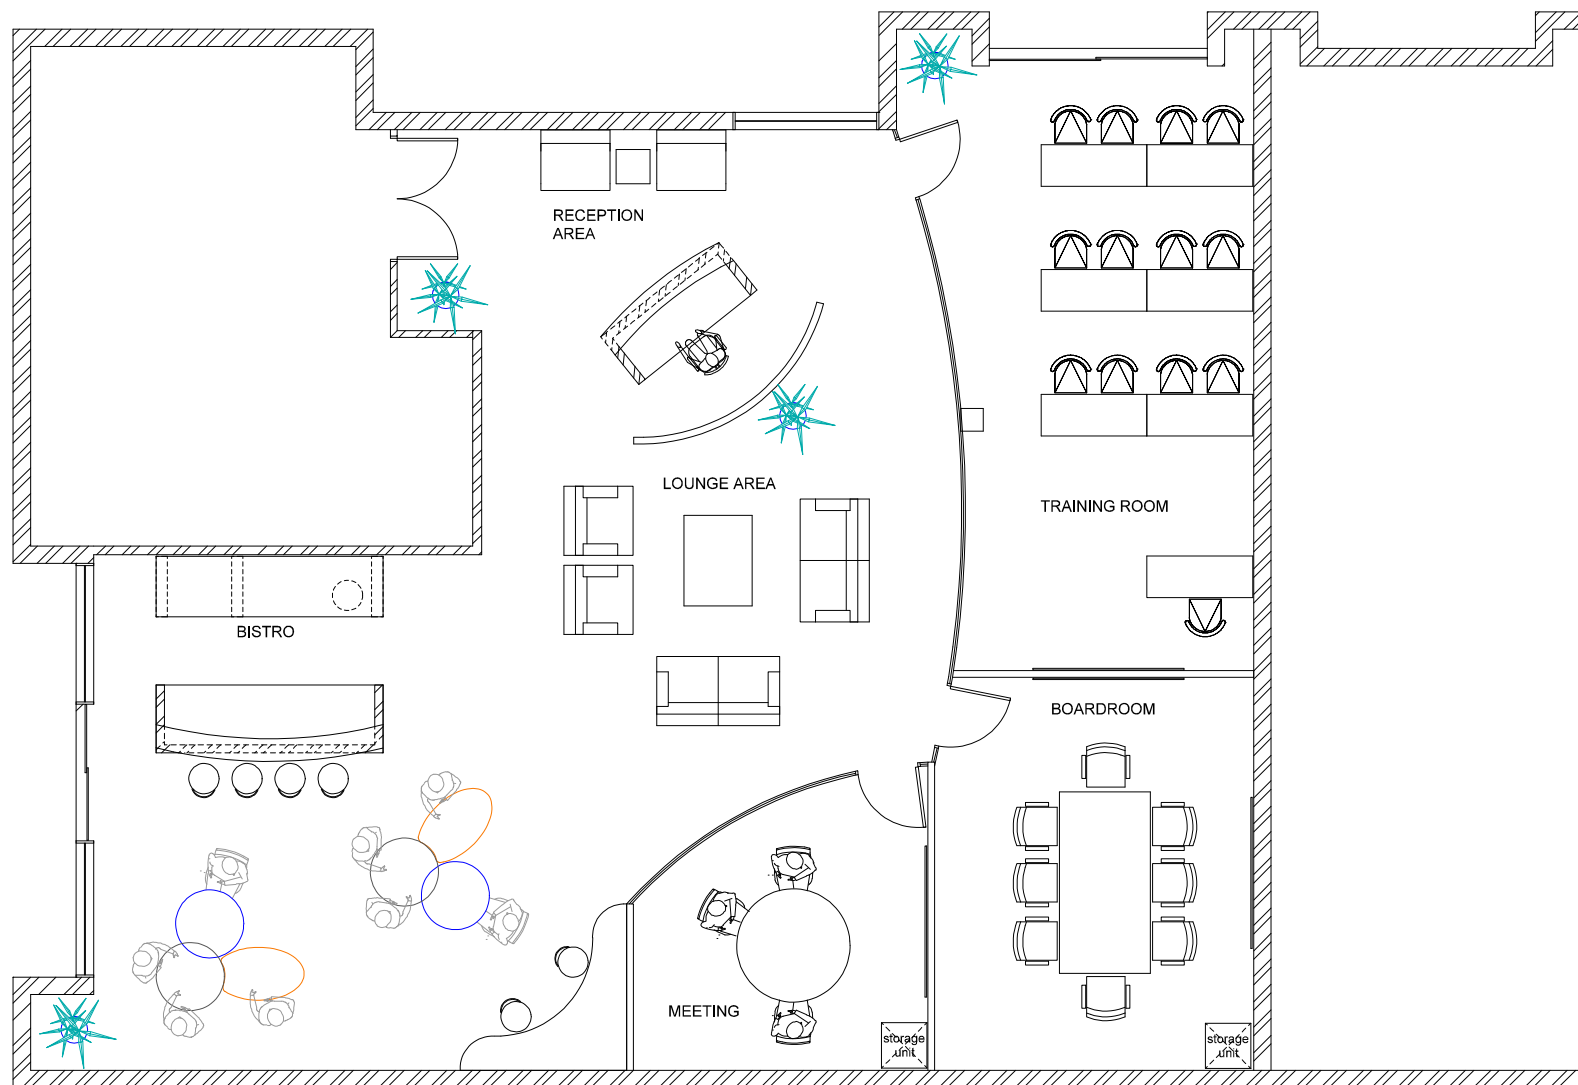

GROUND FLOOR PLAN

Drawings must not be scaled. Only figured dimensions may be used. Dimensions should be verified on site and any discrepancies reported immediately.  
This drawing has a copyright and remains the property of Tinn Forrest at all times.

#### NOTES

REV.	DATE	DESCRIPTION

#### CLIENT

GS HOLDINGS


#### PROJECT

LONEHILL OFFICE  
GROUND FLOOR

Job No:	Cad Ref:
Drawn: <i>hwa</i>	Scale: 1000mm
Date: 01/09/2007	Rev: 03

#### DRAWING DESCRIPTION

PROPOSED OFFICE LAYOUT

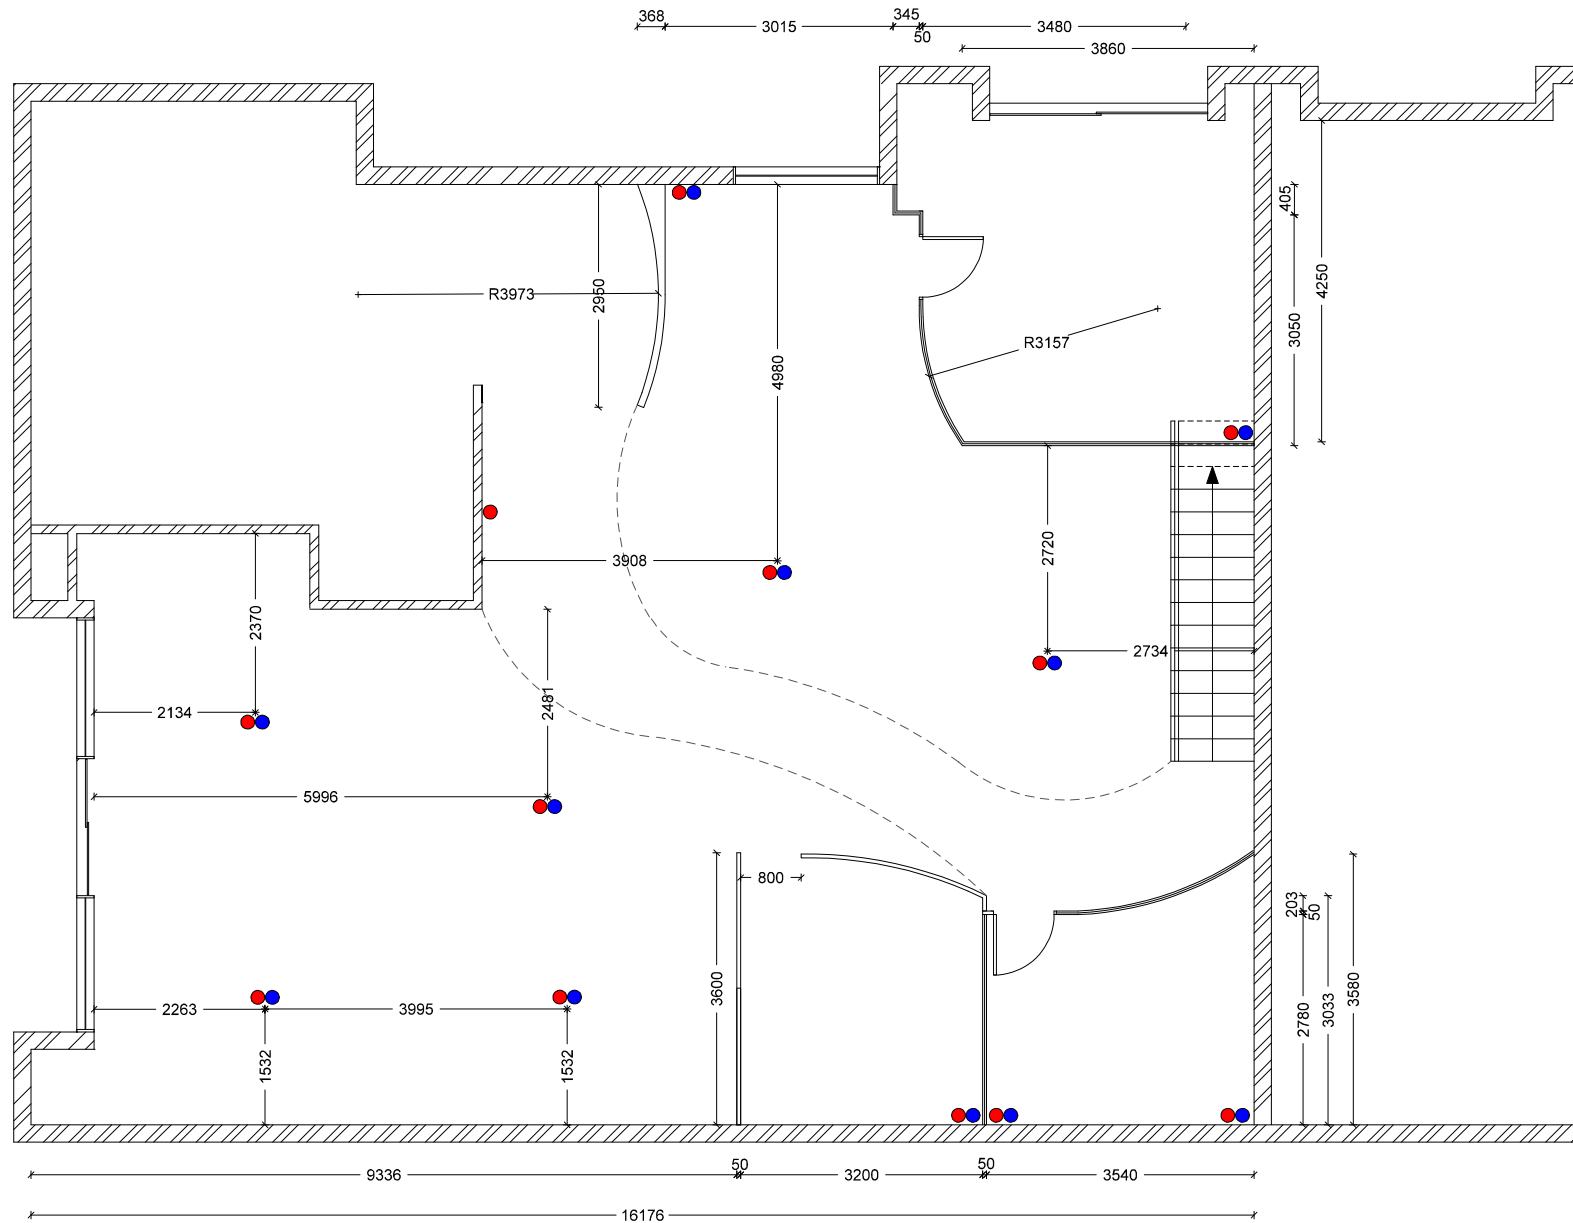

FIRST FLOOR PLAN

Drawings must not be scaled. Only figured dimensions may be used. Dimensions should be verified on site and any discrepancies reported immediately.  
This drawing has a copyright and remains the property of Paterson & Associates at all times.

### NOTES

- - POWER POINTS
- - DATA POINTS

REV.	DATE	DESCRIPTION

### CLIENT

GS HOLDINGS


### PROJECT

LONEHILL OFFICE  
FIRST FLOOR

Job No:	Cad Ref:
Drawn: Iano	Scale: 1:1000
Date: 15/06/2007	Rev: 00

### DRAWING DESCRIPTION

PROPOSED OFFICE LAYOUT

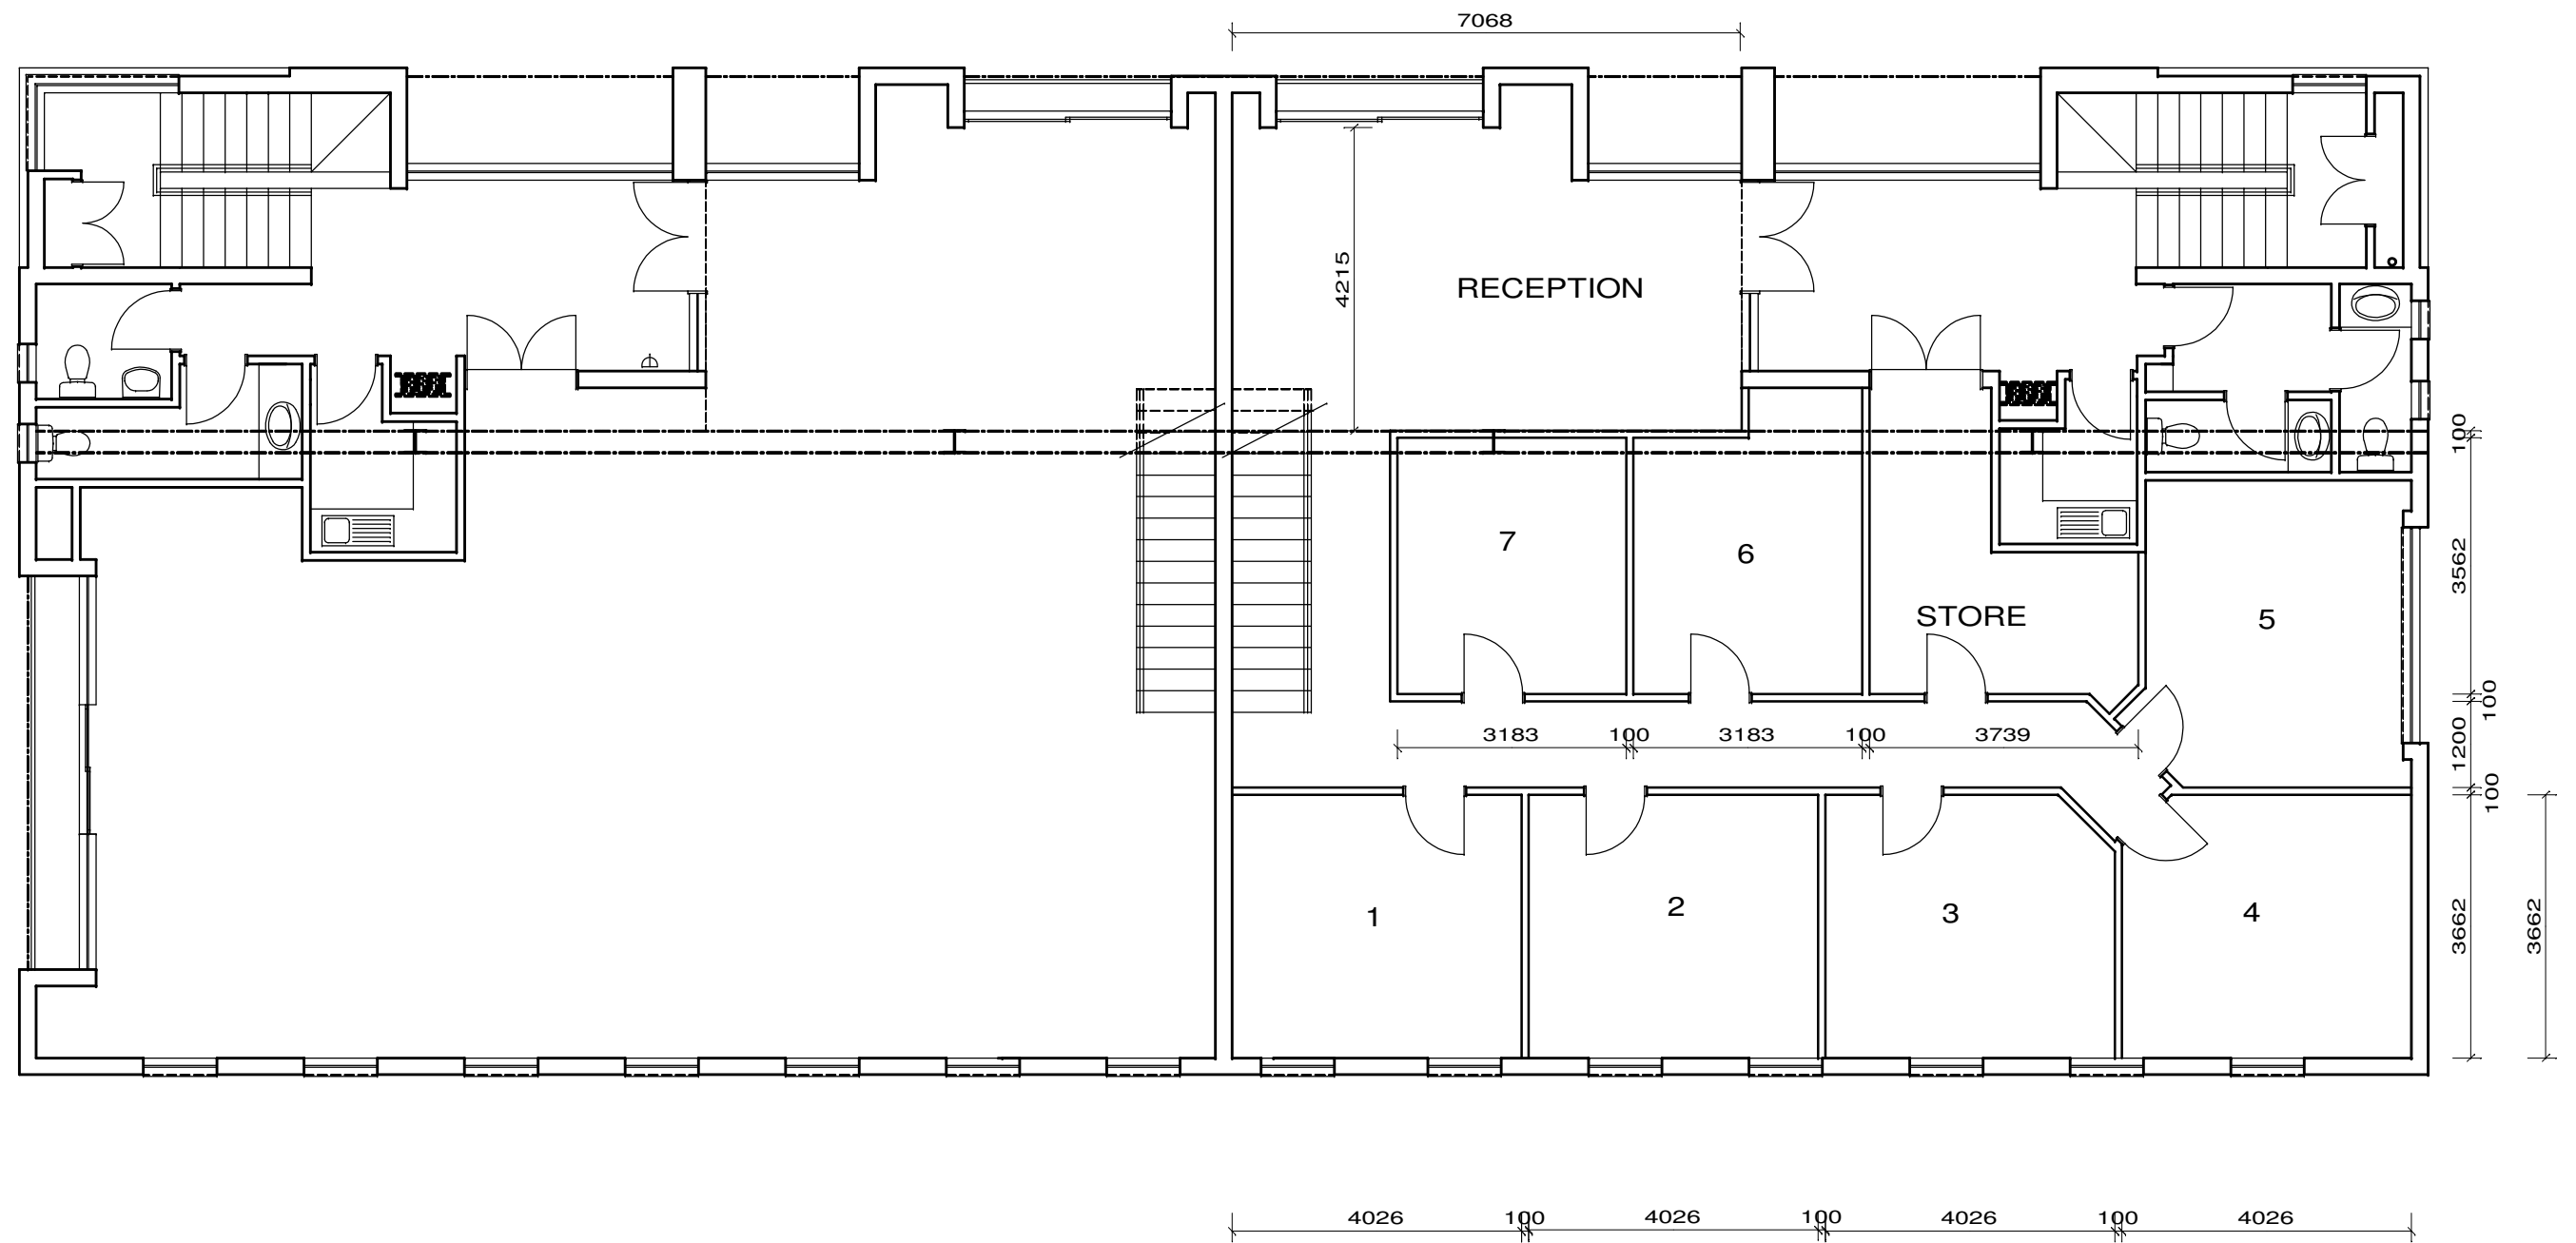

**FIRST FLOOR 1:100**