

Swart & Associates
Architects
reg. no. 4552
242 Lange Street
Nu Middelburg 0181
South Africa
Tel: +27 22 346 7060 Fax: +27 22 346 7070




General notes:
All materials and construction methods to comply with the fully aware of the contents of the drawing, that it is not to be used for any other purpose than the one intended. The architect is not responsible for any errors or omissions in the drawing and shall not be held responsible for any consequences arising from the use of the drawing. 

Client:	Architect:	Engineer:	Other:
Date:	Date:	Date:	Date:


Project:
New Residential building on
Ert 252 Menlo Park for
Mrs EM du Plooy

Description:
ground floor plan
first floor plan

Drawing No	Revision		
1480-200	5		
Date	Drawn	Checked	Scale
13-03-2018	as	as	1:100
1480-100 rev 4 siteplan (28-09-2018).dwg			

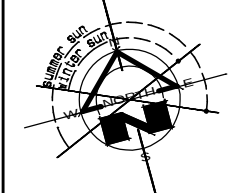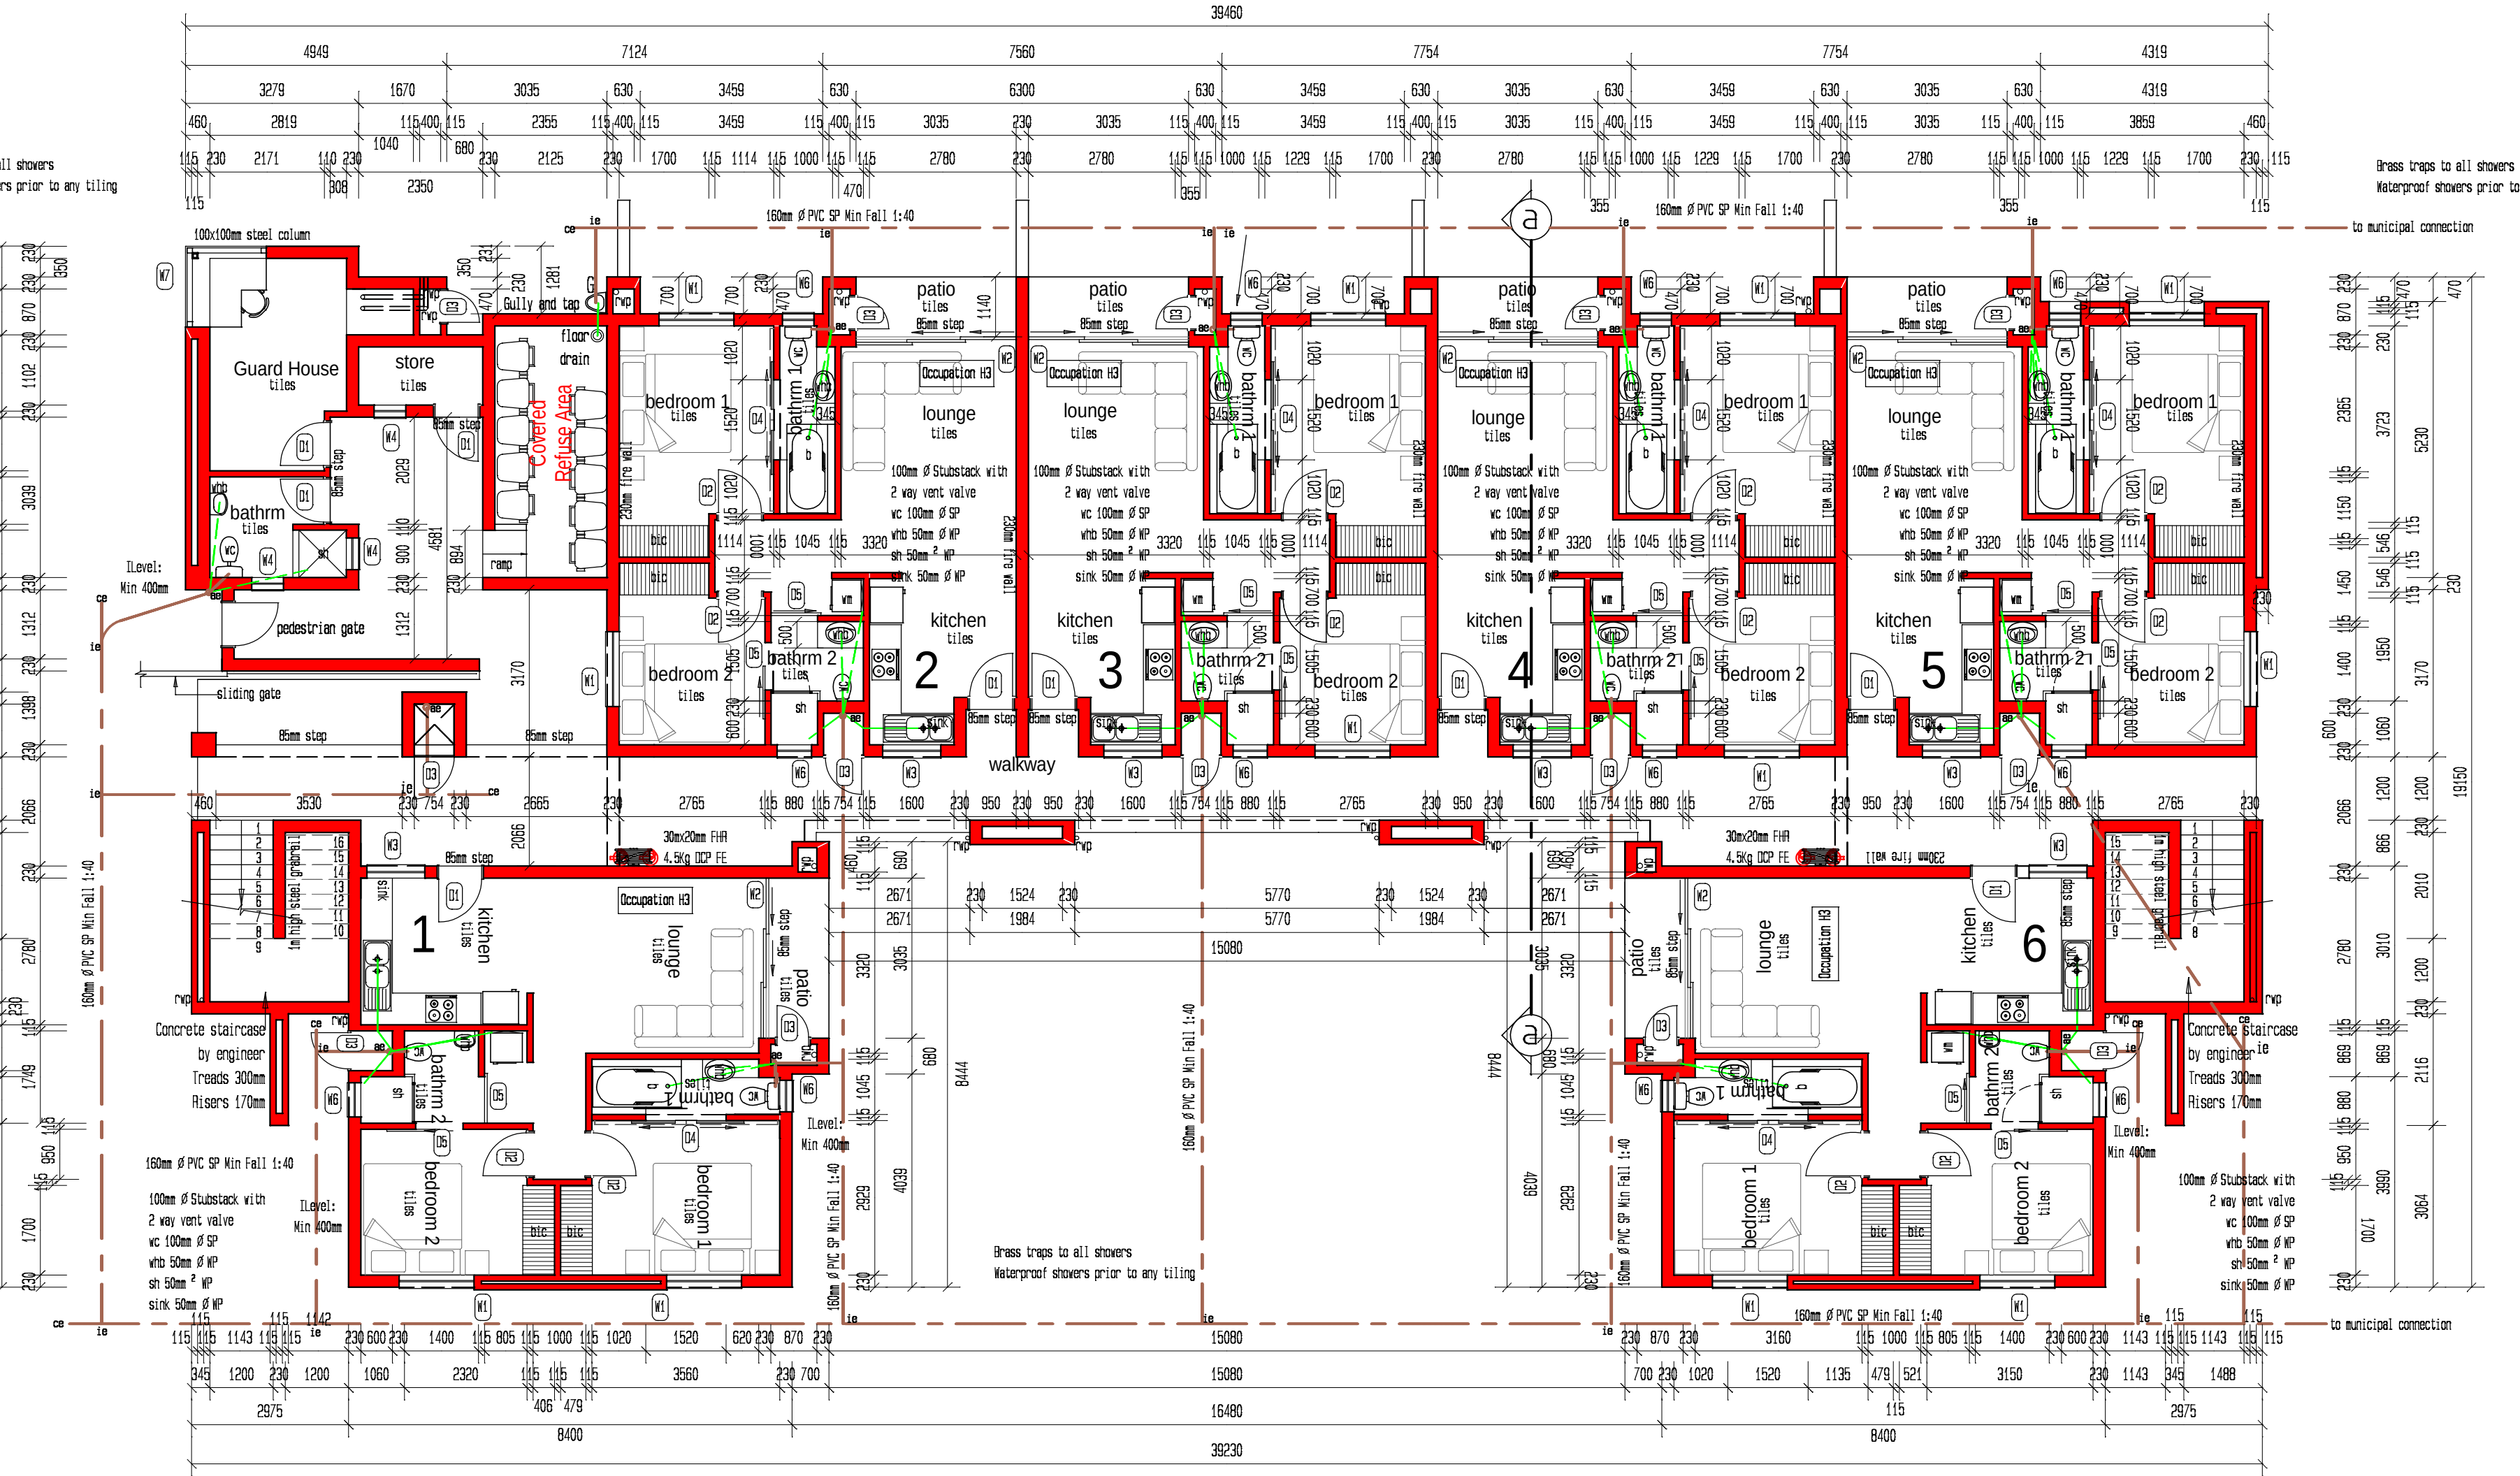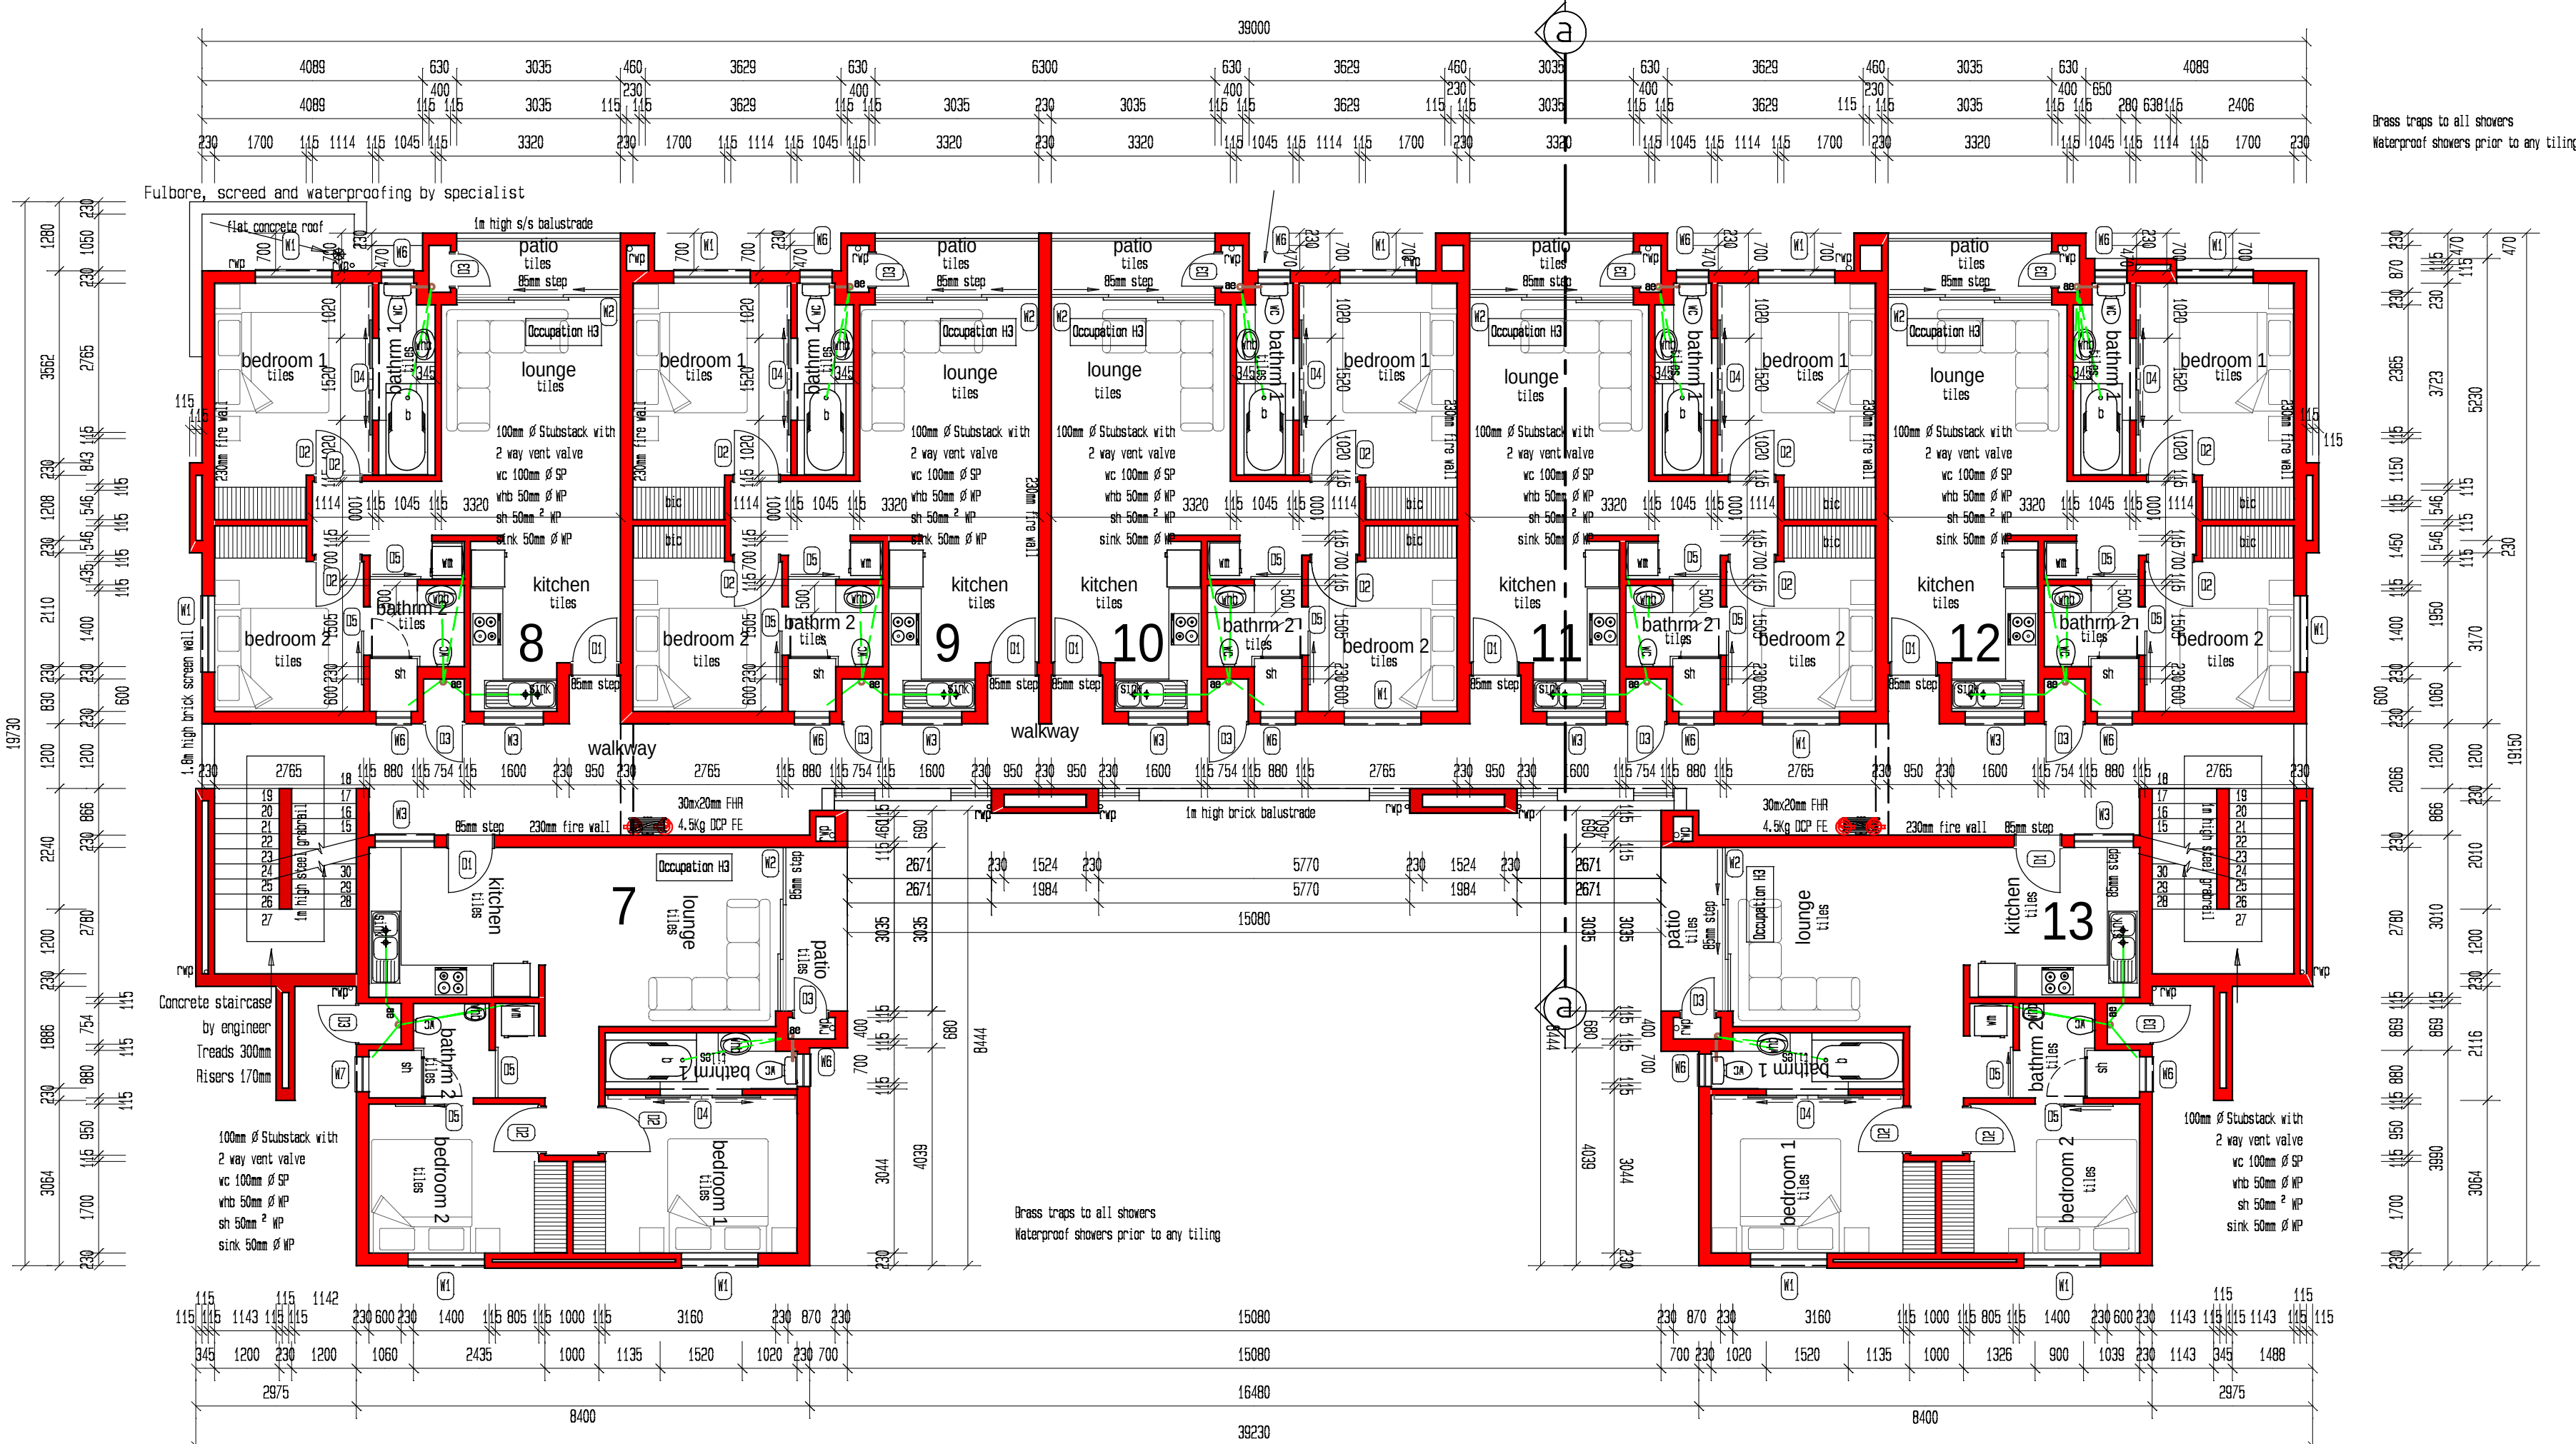

first floor plan
scale 1:100

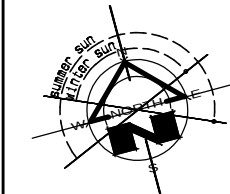

ground floor plan
scale 1:100