

Swart & Associates
Architects
reg. no. 4552
242 Lange Street
Nu Middelburg 0481
P.O. Box 2300 Middelburg 0481
Tel: +27 22 346 7080 Fax: +27 22 346 7079


General notes:
All materials and construction methods to comply with the relevant standards and specifications of the relevant authorities and all applicable By-laws of the concerned area.
The drawings are to be used for the construction of the building and are not to be used for any other purpose without the written consent of the architect.
Client:	Architect:	Engineer:	Other:
Date:	Date:	Date:	Date:


Project
New Residential building on
Erf 252 Menlo Park for
Mrs EM du Plooy

Description
second floor plan
section

Drawing No	Revision		
1480-300	5		
Date	Drawn	Checked	Scale
13-03-2018	as	as	1:100
1480-100 rev 4 siteplan (28-09-2018).dwg			

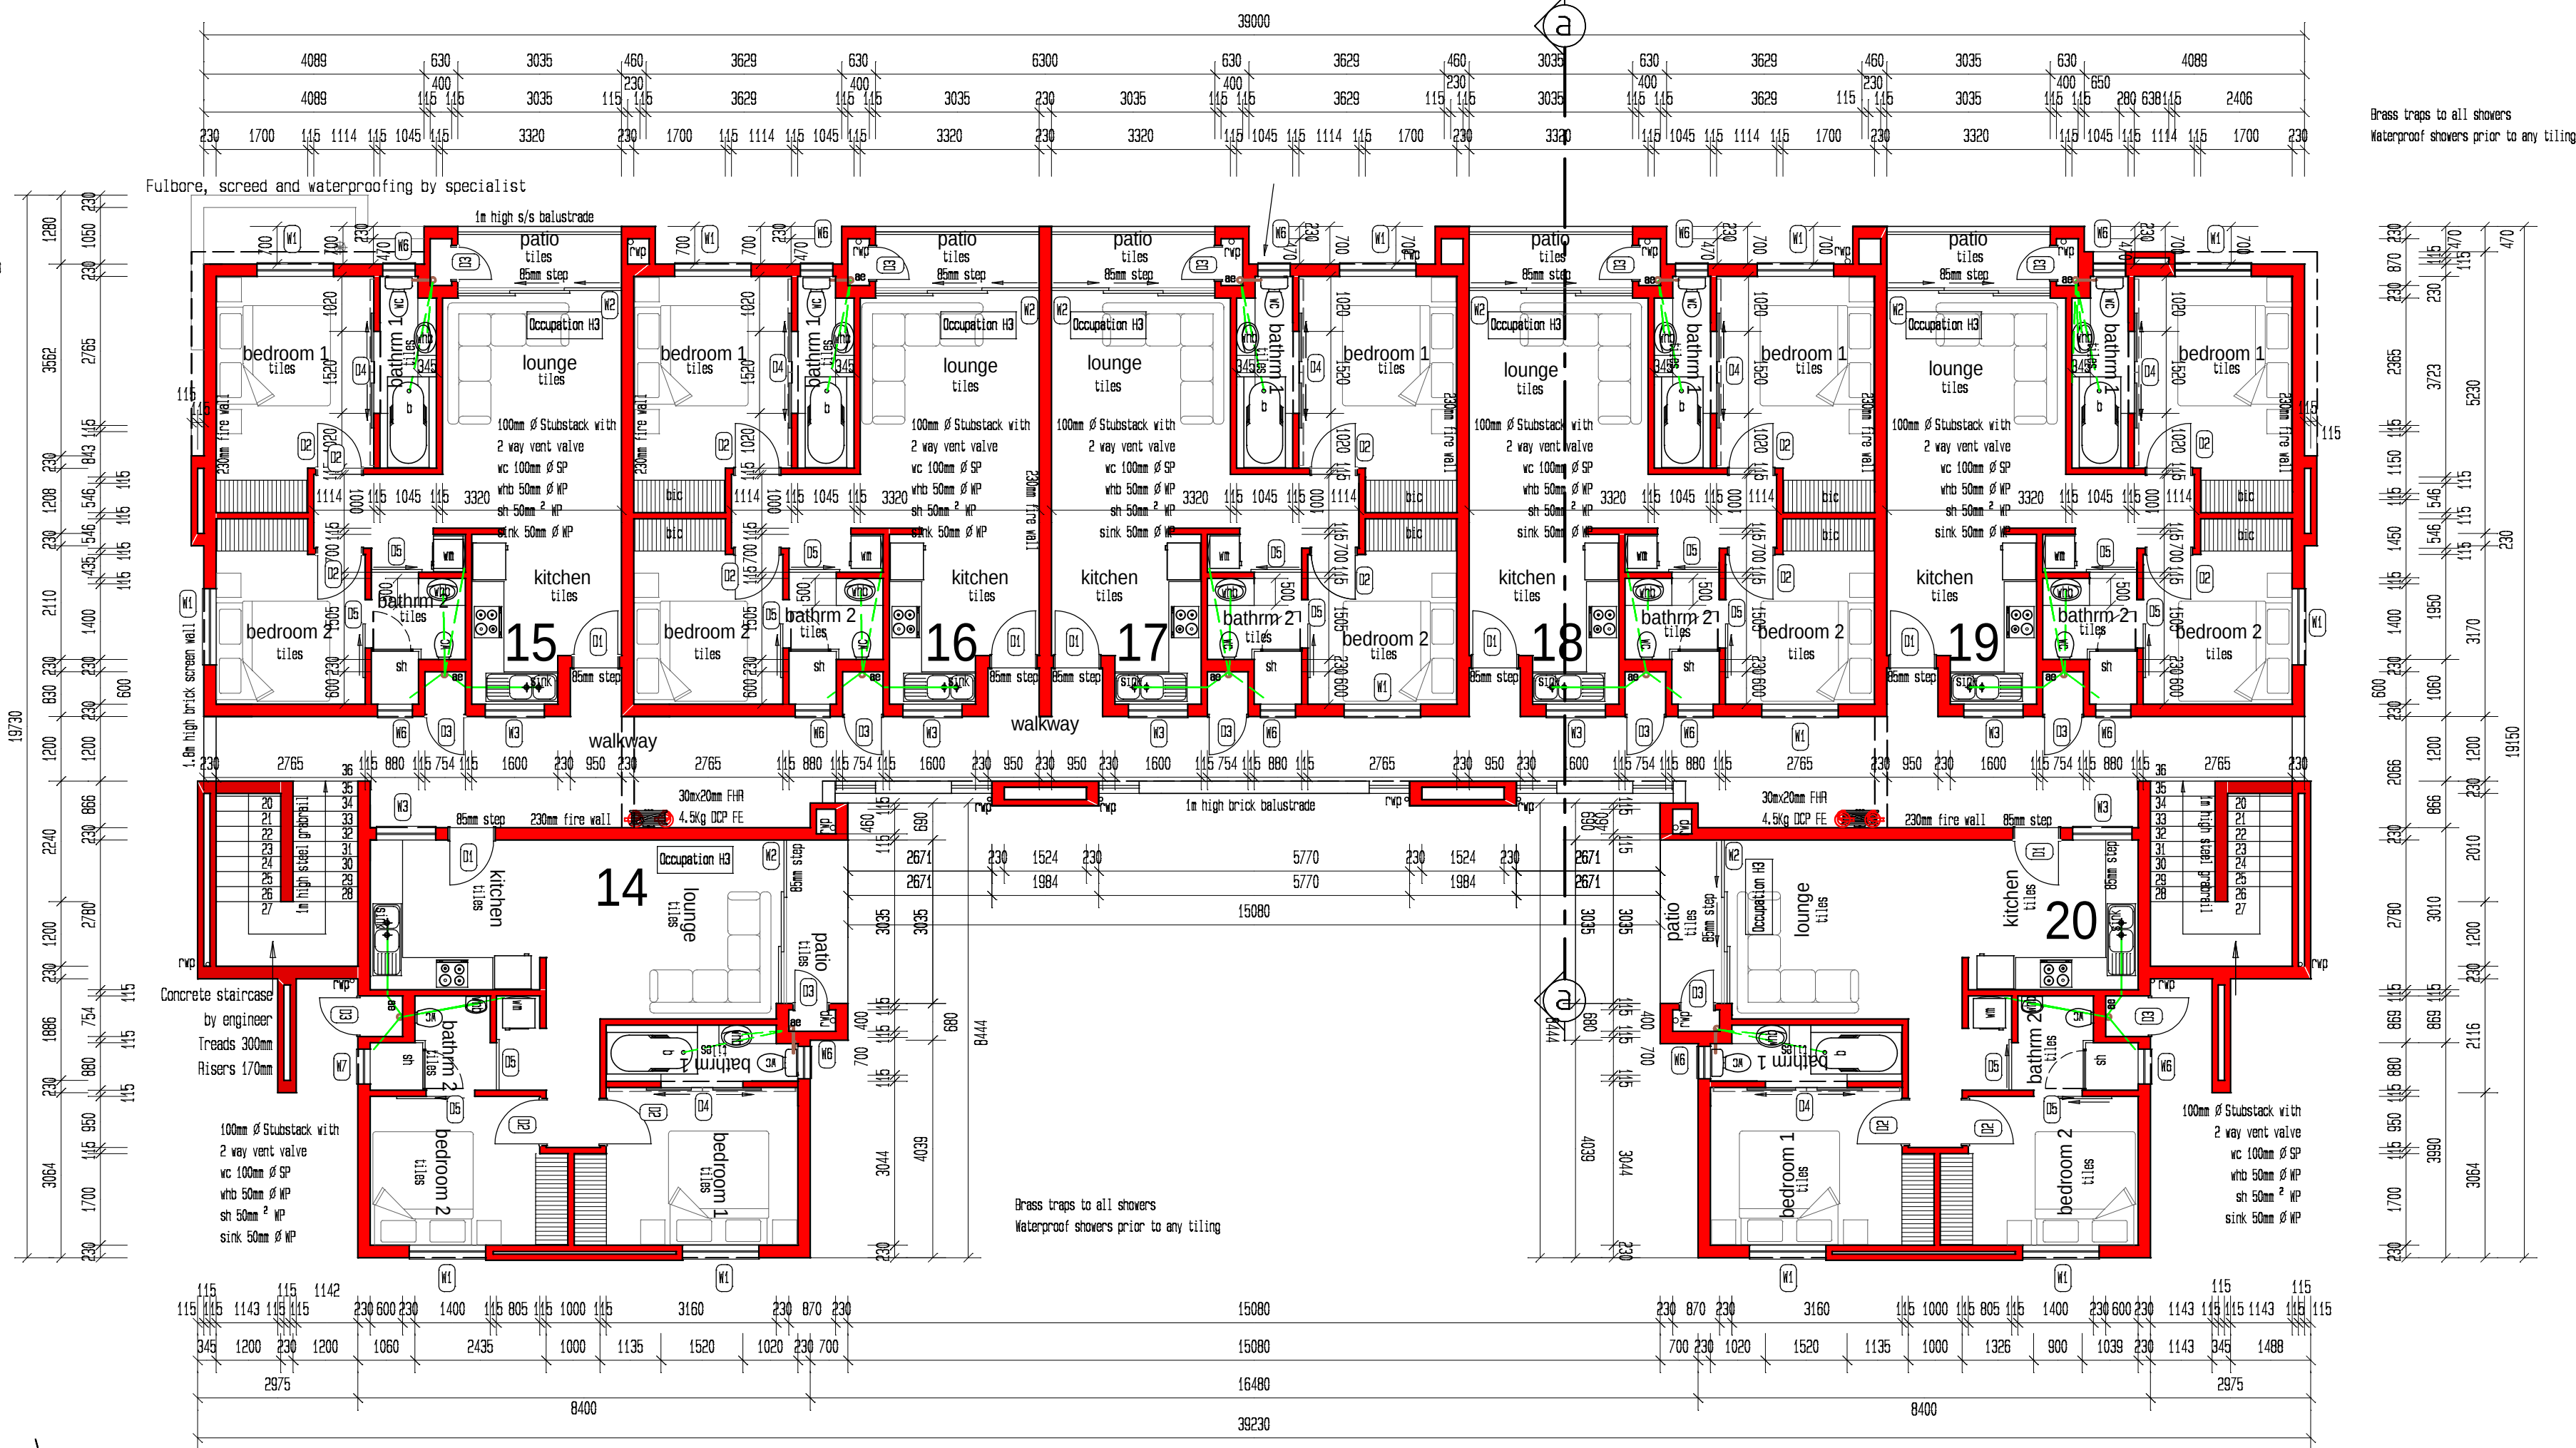

second floor plan
scale 1:100

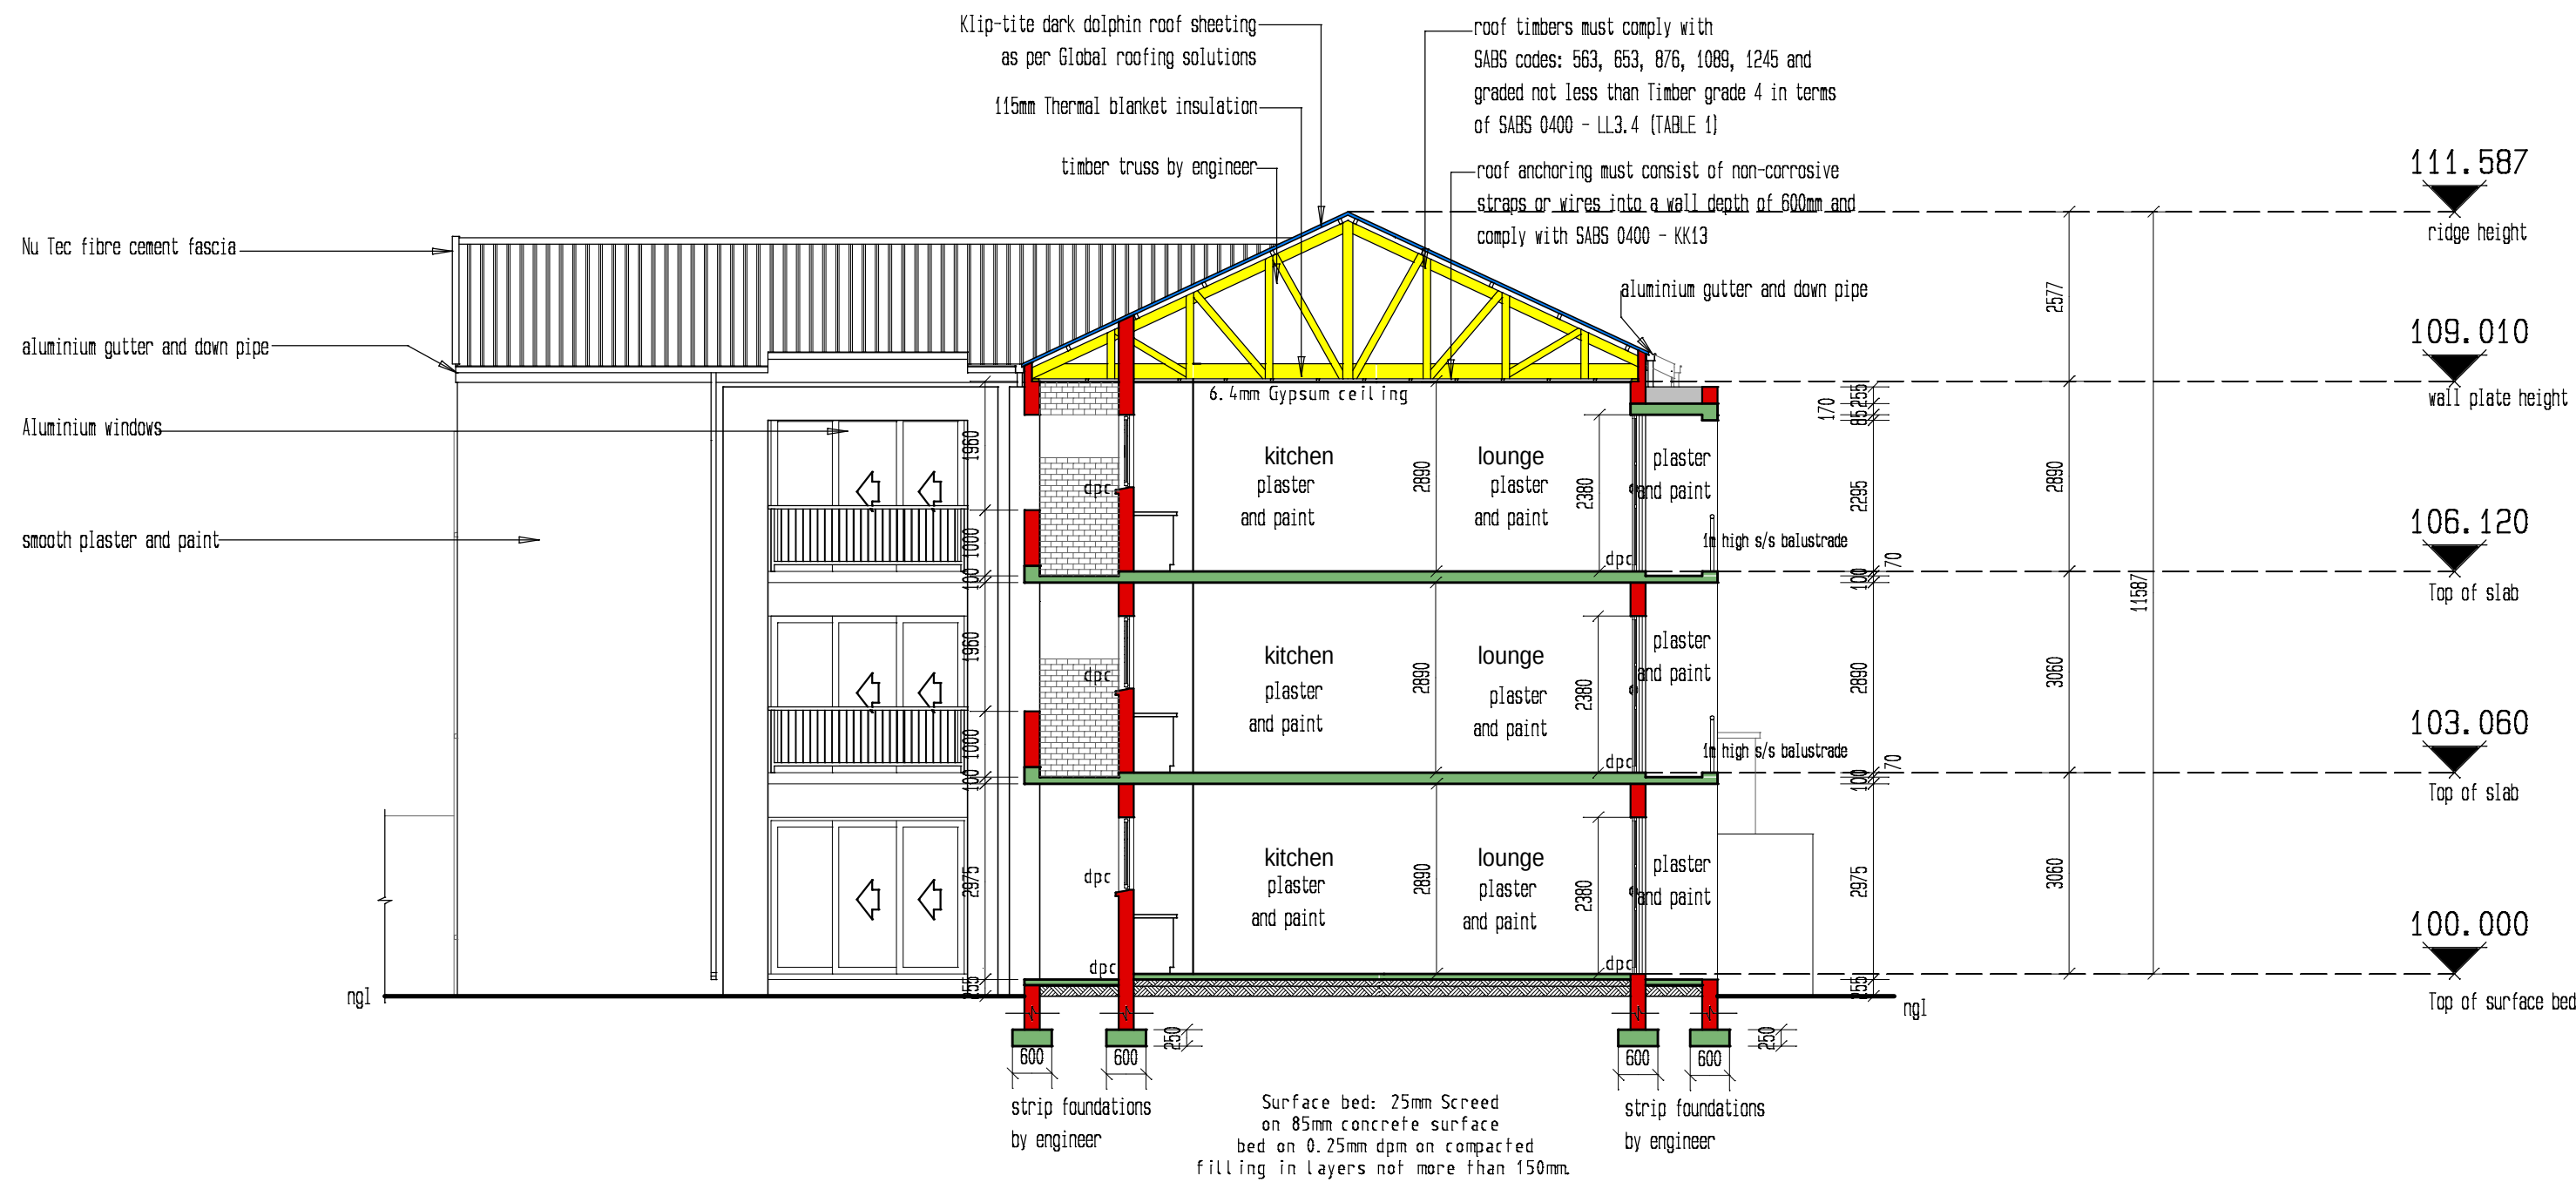

section a-a
scale 1:100